

PROJECT #:

ASSEMBLY KIT: CCS-SSPB-RF-K

LOCATION:

CONFIDENTIAL WARNING:
THIS SHEET CONTAINS AND CONSTITUTES CONFIDENTIAL INFORMATION, IMAGES AND TRADE SECRETS OF TOMMY'S CAR WASH SYSTEMS. ANY UNAUTHORIZED USE OR DISCLOSURE OF ANY OR PORTION THERE OF IS STRICTLY PROHIBITED. THIS WORK IS THE EXCLUSIVE PROPERTY OF TOMMY'S CAR WASH SYSTEMS. ALL RIGHTS RESERVED.

DISCLAIMER:
ALTHOUGH BUILDING CODES HAVE BEEN CONSIDERED IN DEVELOPING THIS DRAWING, VERIFICATION OF SITE SPECIFIC CONDITIONS AND COMPLIANCE WITH FEDERAL, STATE AND LOCAL BUILDING CODES IS THE EXCLUSIVE RESPONSIBILITY OF THE CUSTOMER AND/OR ARCHITECT AND ENGINEERING

NOTES:
1. USE EXISTING WIRES IF POSSIBLE. LABEL EXISTING WIRES AND WHERE THEY GO BEFORE REMOVING EXISTING PUSH BUTTON STATION

VOLTAGE: PH: Hz:

FLA: HP: SCCR:

CONTROL VOLTAGE: 24V DC

DRAWING TITLE:
WIRING & LAYOUT
MAINTENANCE POD SELECTOR
SWITCH STATION

DRAWING #: CCSTXMPSS-1

SERIAL #:

SCALE: AS NOTED


REVISION: 1.0 DATE: 11/12/2021

DRAWN BY: JAL

NOT FOR CONSTRUCTION UNTIL
APPROVED


APPROVED BY: EVAN DREW

DATE: 11 / 12 / 2021

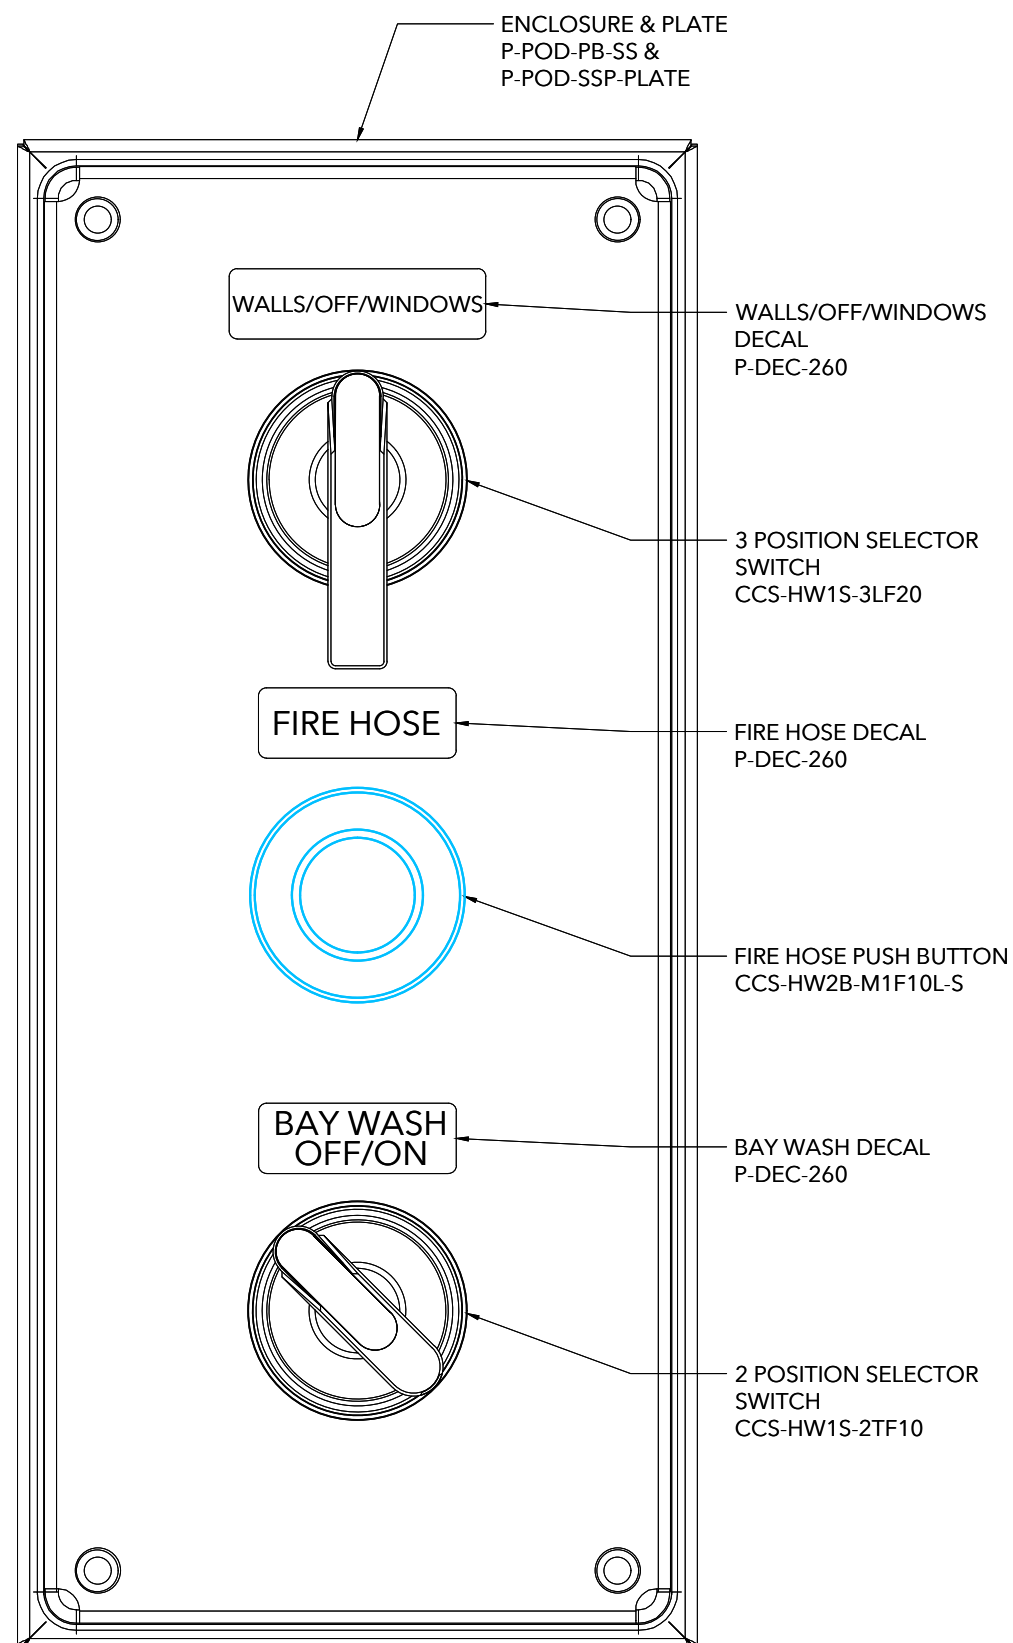


**MAINTENANCE POD SELECTOR
SWITCH STATION LAYOUT**

SCALE: 1:1

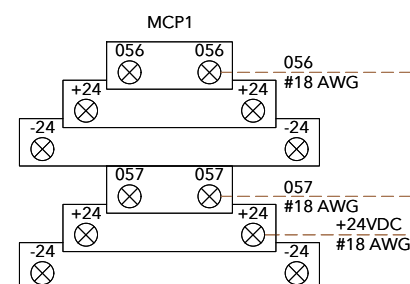


WALLS/WINDOWS
SELECTOR SWITCH


OFF
WALLS WINDOWS

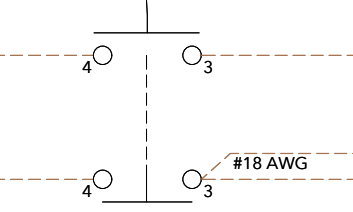


3/4" CONDUIT
FROM MCP1 TO
MAINTENANCE POD

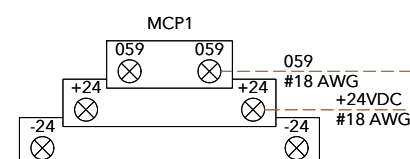


FIRE HOSE
PUSH BUTTON

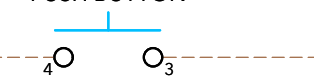

3/4" CONDUIT
FROM MCP1 TO
MAINTENANCE POD

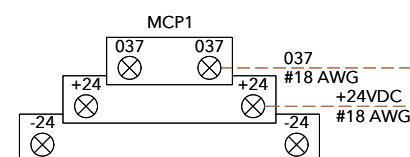


BAY WASH
SELECTOR SWITCH

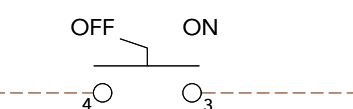


3/4" CONDUIT
FROM MCP1 TO
MAINTENANCE POD

**MAINTENANCE POD SELECTOR
SWITCH STATION FIELD WIRING**

SCALE: NONE

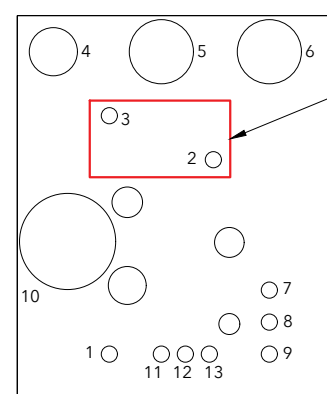

MAINTENANCE POD LAYOUT "HB"

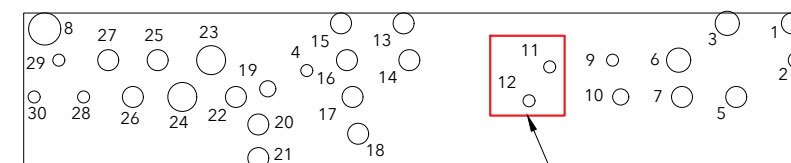

MCP1 LAYOUT "W"

CONDUIT LAYOUTS

SCALE: NTS